


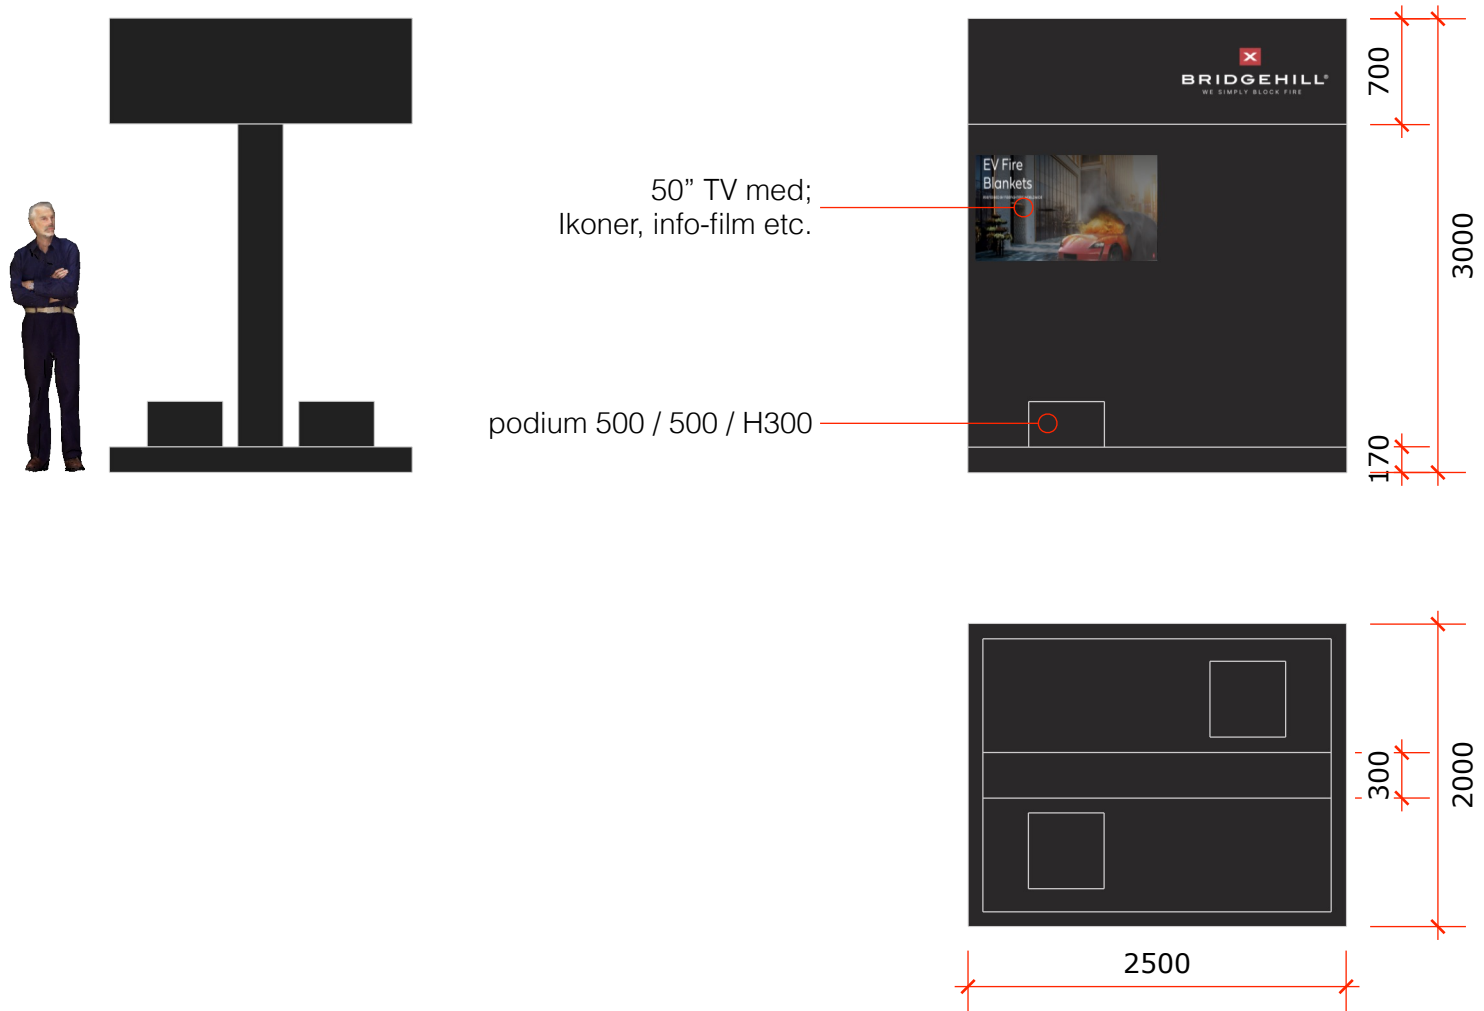

# MORTEN

## Architecture · Design · Interior

This drawing is the property of MORTEN, and may be shown to third party only upon agreement with MORTEN

Morten · Bøgevej 16 Assentoft · 8960 Randers SØ · Danmark · +45 22 55 37 15 · morten@morten-design.dk  
 Project · Bridgehill SiS · Date 15·11·23·J · Drawing no.: · 1-21.11.23.J 1 / 6 · 1:50 / A4 : Scale

Mål i millimeter

Denne tegning er vejledende. Alle mål skal kontrolleres på stedet. This is a guideline drawing only. All measurements are to be verified on site.



# MORTEN

## Architecture · Design · Interior

This drawing is the property of MORTEN, and may be shown to third party only upon agreement with MORTEN

Morten · Bøgevej 16 Assentoft · 8960 Randers SØ · Danmark · +45 22 55 37 15 · morten@morten-design.dk  
 Project · Bridgehill SiS · Date 15·11·23·J · Drawing no.: 1-21.11.23.J 2 / 6 · : Scale

*Denne tegning er vejledende. Alle mål skal kontrolleres på stedet. This is a guideline drawing only. All measurements are to be verified on site.*



# MORTEN

## Architecture · Design · Interior

This drawing is the property of MORTEN, and may be shown to third party only upon agreement with MORTEN

Morten · Bøgevej 16 Assentoft · 8960 Randers SØ · Danmark · +45 22 55 37 15 · morten@morten-design.dk  
 Project · Bridgehill SiS · Date 15·11·23·J · Drawing no.: 1-21.11.23.J 3 / 6 · : Scale

Denne tegning er vejledende. Alle mål skal kontrolleres på stedet. This is a guideline drawing only. All measurements are to be verified on site.



# MORTEN

## Architecture · Design · Interior

This drawing is the property of MORTEN, and may be shown to third party only upon agreement with MORTEN



Morten · Bøgevej 16 Assentoft · 8960 Randers SØ · Danmark · +45 22 55 37 15 · morten@morten-design.dk  
 Project · Bridgehill SiS · Date 15·11·23·J · Drawing no.: 1-21.11.23.J 4 / 6 · : Scale

*Denne tegning er vejledende. Alle mål skal kontrolleres på stedet. This is a guideline drawing only. All measurements are to be verified on site.*



50" TV med;  
Ikoner, info-film etc.

podium 500 / 500 / H300

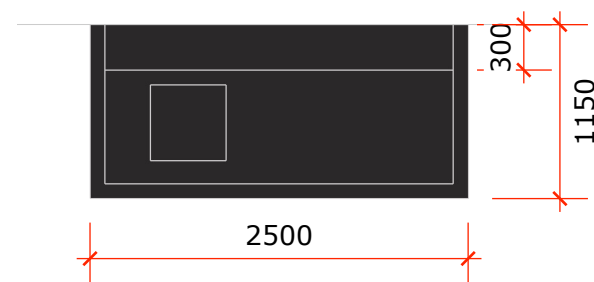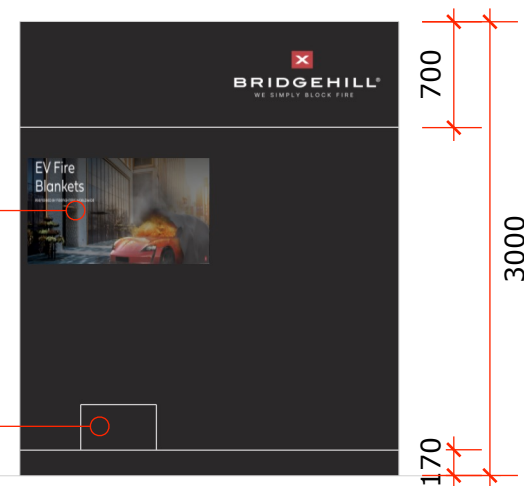

# MORTEN

## Architecture · Design · Interior

This drawing is the property of MORTEN, and may be shown to third party only upon agreement with MORTEN

Morten · Bøgevej 16 Assentoft · 8960 Randers SØ

Project · Bridgehill SiS

· Date 15·11·23·J

· Danmark

· Drawing no.:

· +45 22 55 37 15

· 1-21.11.23.J


5 / 6

· morten@morten-design.dk

· 1:50 / A4 : Scale

Mål i millimeter

Denne tegning er vejledende. Alle mål skal kontrolleres på stedet. This is a guideline drawing only. All measurements are to be verified on site.

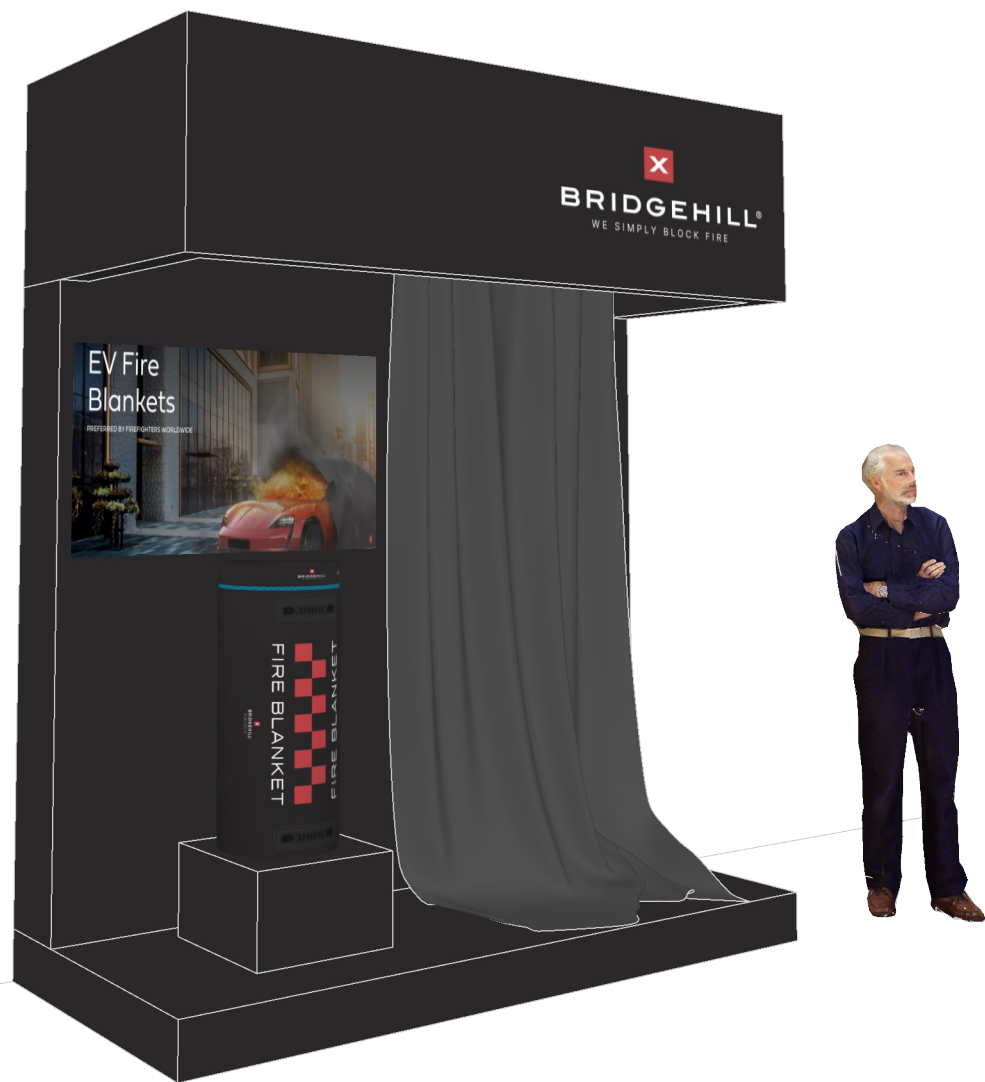

# MORTEN

## Architecture · Design · Interior

This drawing is the property of MORTEN, and may be shown to third party only upon agreement with MORTEN

Morten · Bøgevej 16 Assentoft · 8960 Randers SØ · Danmark · +45 22 55 37 15 · morten@morten-design.dk  
 Project · Bridgehill SiS · Date 15·11·23·J · Drawing no.: 1-21.11.23.J 6 / 6 · : Scale

Denne tegning er vejledende. Alle mål skal kontrolleres på stedet. This is a guideline drawing only. All measurements are to be verified on site.